


FOUNTAIN

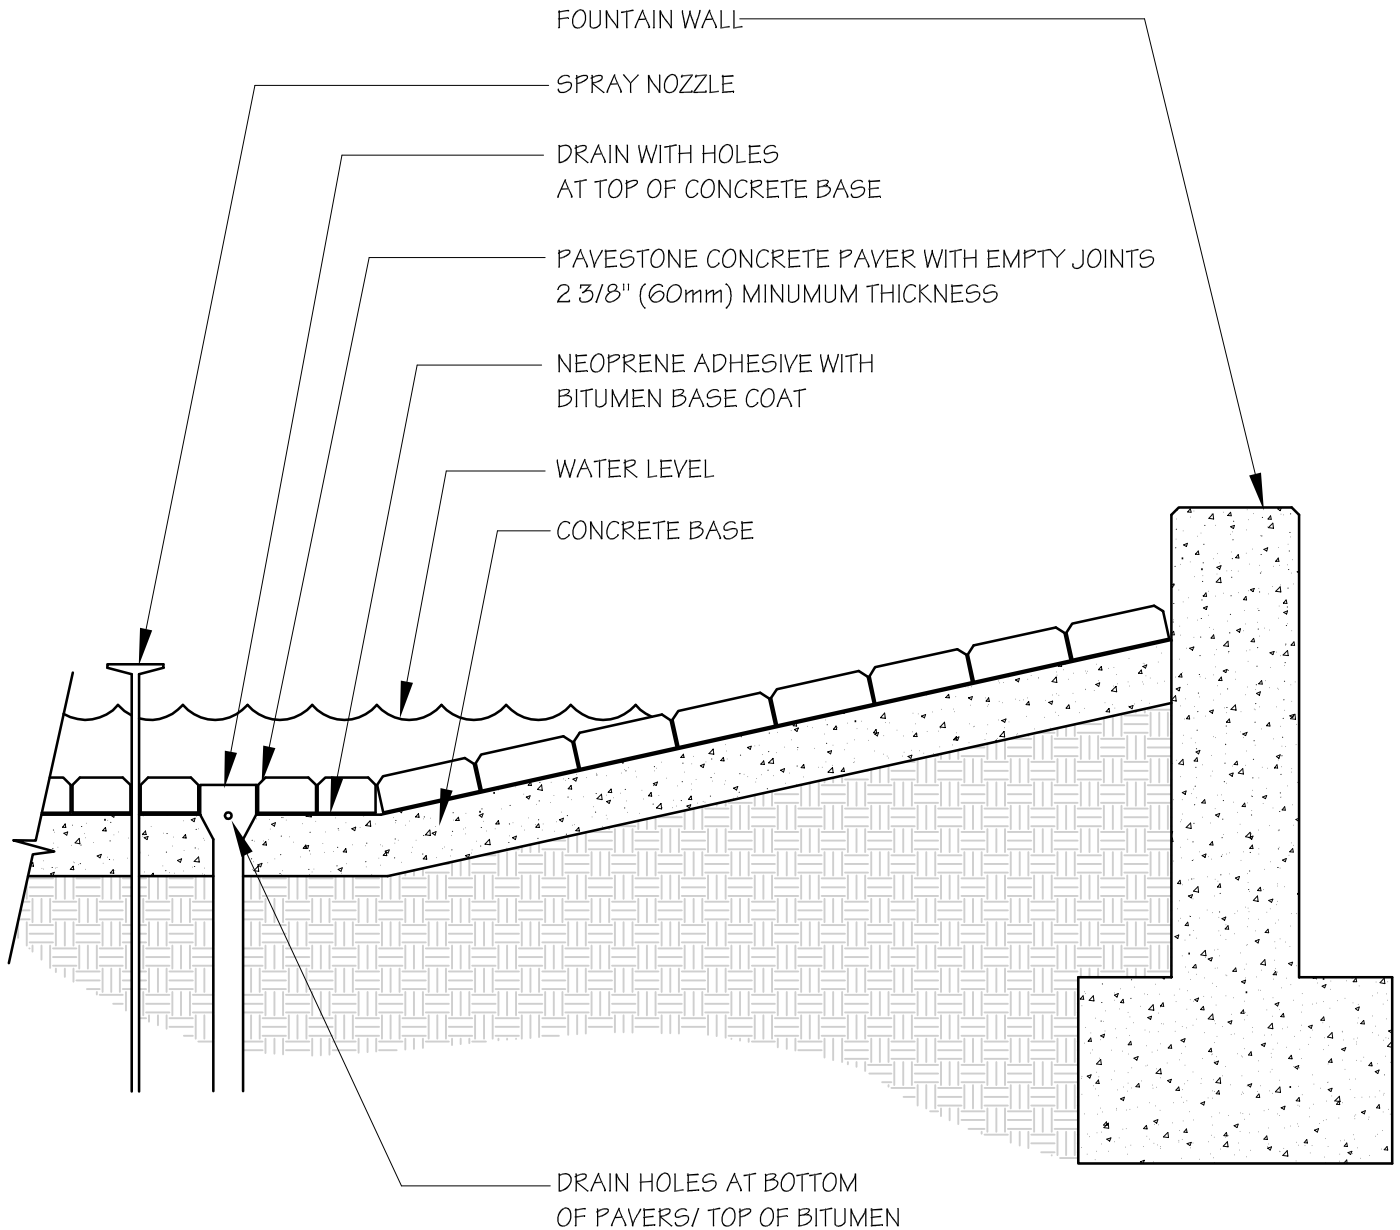

NOTES:

1. DRAIN MAY BE NECESSARY IN SOIL SUBGRADE.
2. BASE THICKNESS VARIES WITH TRAFFIC, CLIMATE AND SOIL SUBGRADE.

file: fountain.dwg

SCALE: 1"=1'-0"

NOTE: DETAIL DESIGN SHALL BE APPROVED BY A LICENSED ARCHITECT, ENGINEER OR LANDSCAPE ARCHITECT FAMILIAR WITH SITE CONDITIONS AND LOCAL BUILDING CODES.