


# MEDIAN DETAIL

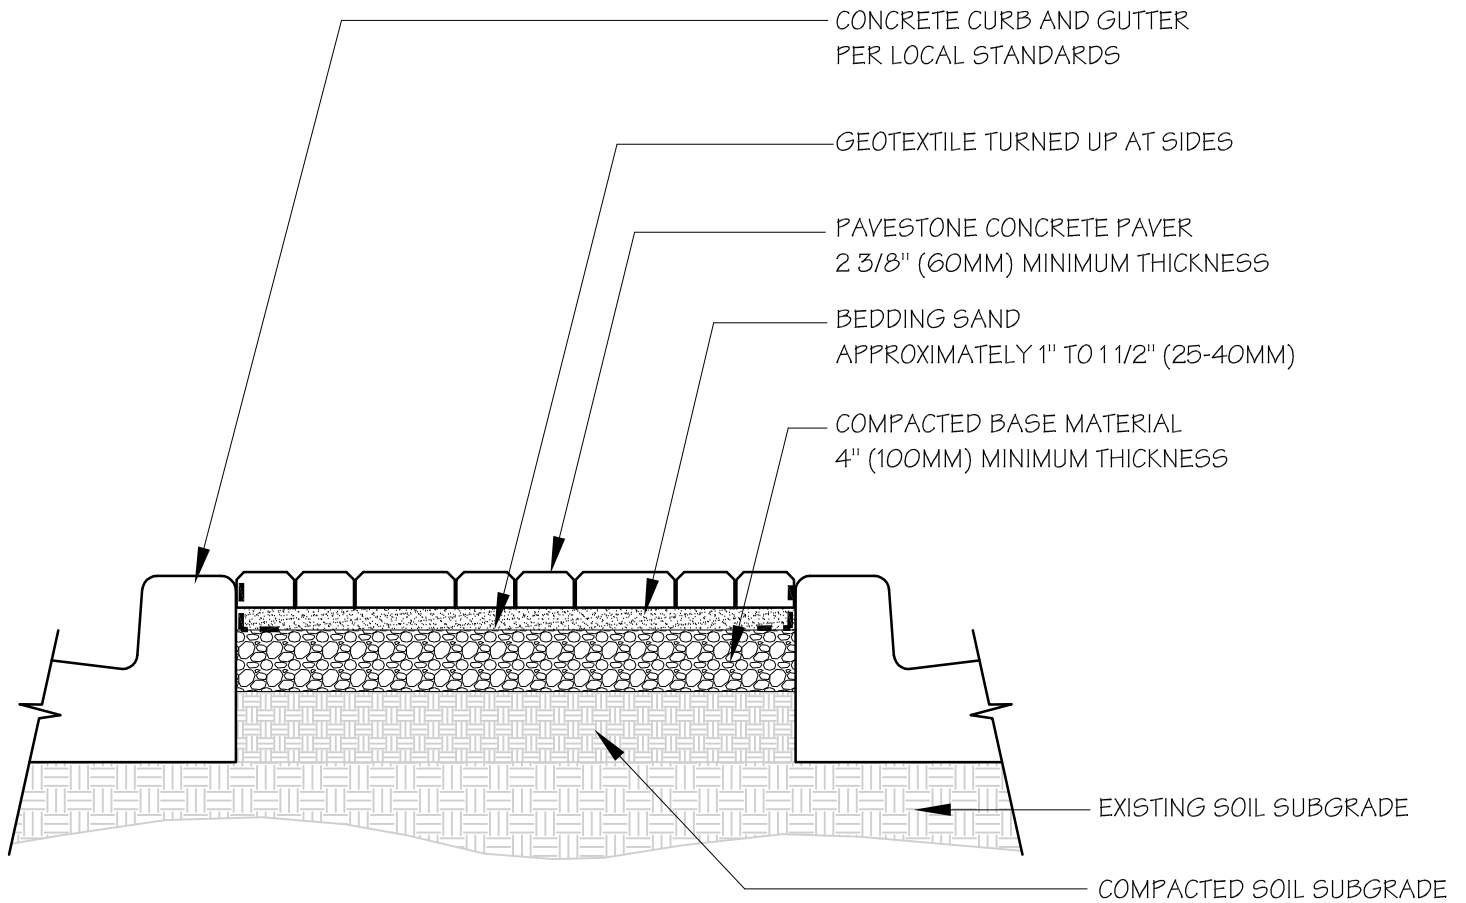

## NOTES:

1. THICKNESS OF AGGREGATE BASE WILL VARY WITH TYPE OF SOIL SUBGRADE AND CLIMATE.
2. CONCRETE PAVERS AND BEDDING SAND CAN BE PLACED OVER AN ASPHALT OR CONCRETE BASE.

file: median.dwg

SCALE: 1"=1'-0"

NOTE: DETAIL DESIGN SHALL BE APPROVED BY A LICENSED ARCHITECT, ENGINEER OR LANDSCAPE ARCHITECT FAMILIAR WITH SITE CONDITIONS AND LOCAL BUILDING CODES.