


DRAINAGE WEEPS AT CONCRETE BAND IN FIELD OF PAVERS

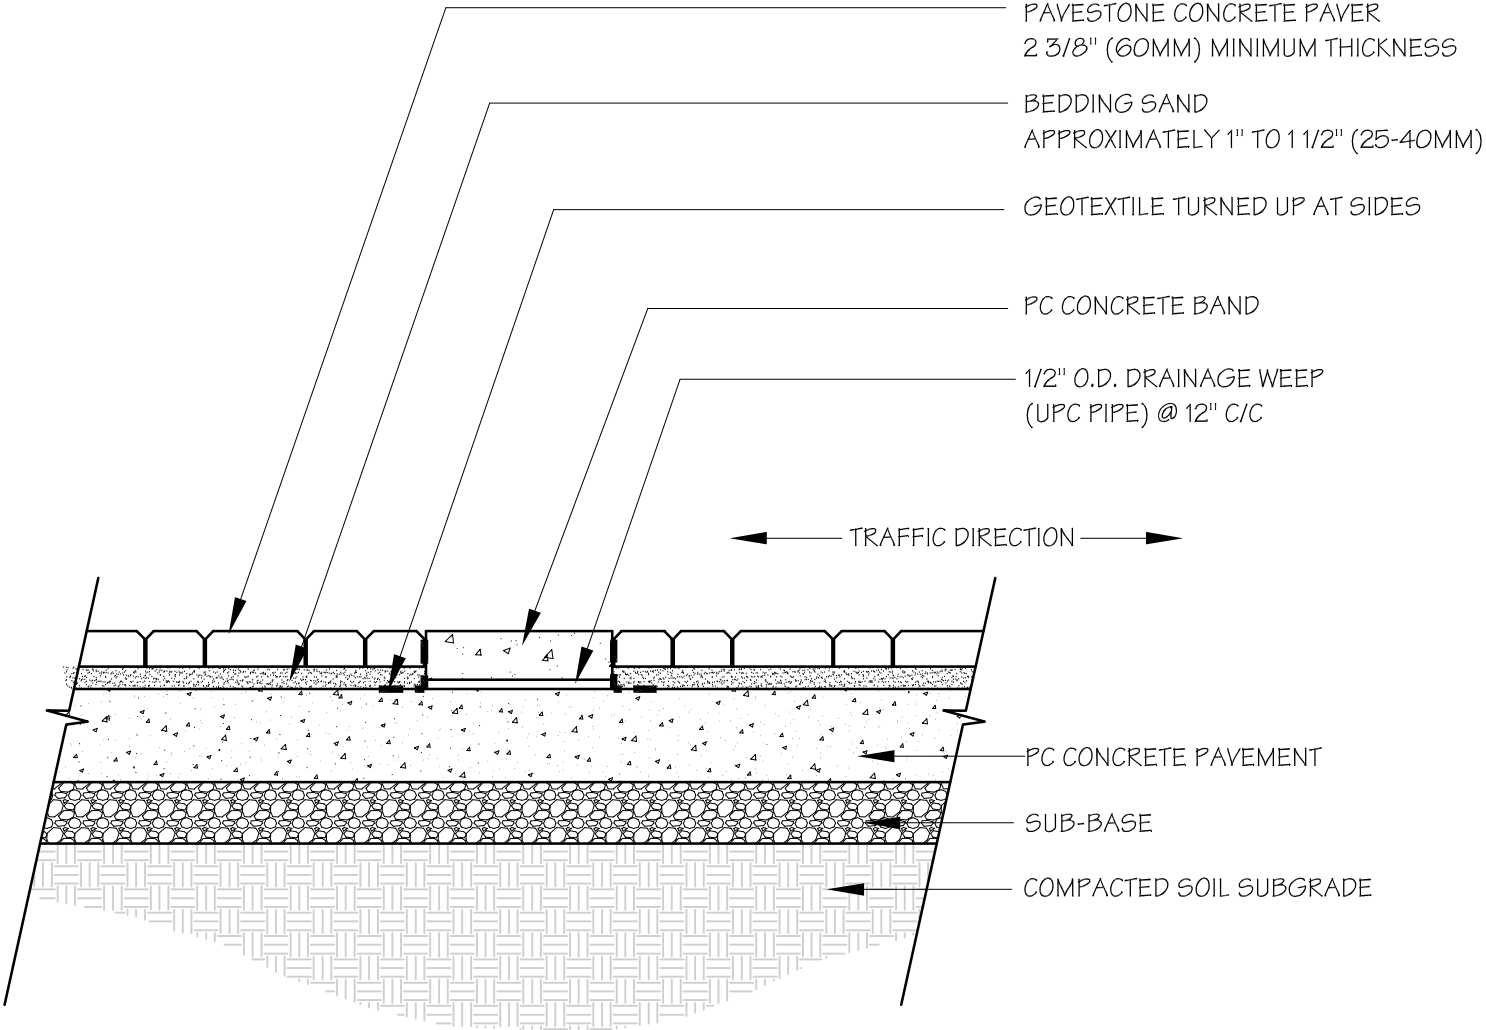

file: weeps-concband.dwg
SCALE: 1"=1'-0"

NOTE: DETAIL DESIGN SHALL BE APPROVED BY A LICENSED ARCHITECT, ENGINEER OR LANDSCAPE ARCHITECT FAMILIAR WITH SITE CONDITIONS AND LOCAL BUILDING CODES.