


DRAINAGE WEEPS FOR SEPARATE CURB AND GUTTER ON PC CONCRETE PAVEMENT (WITH SIDEWALK)

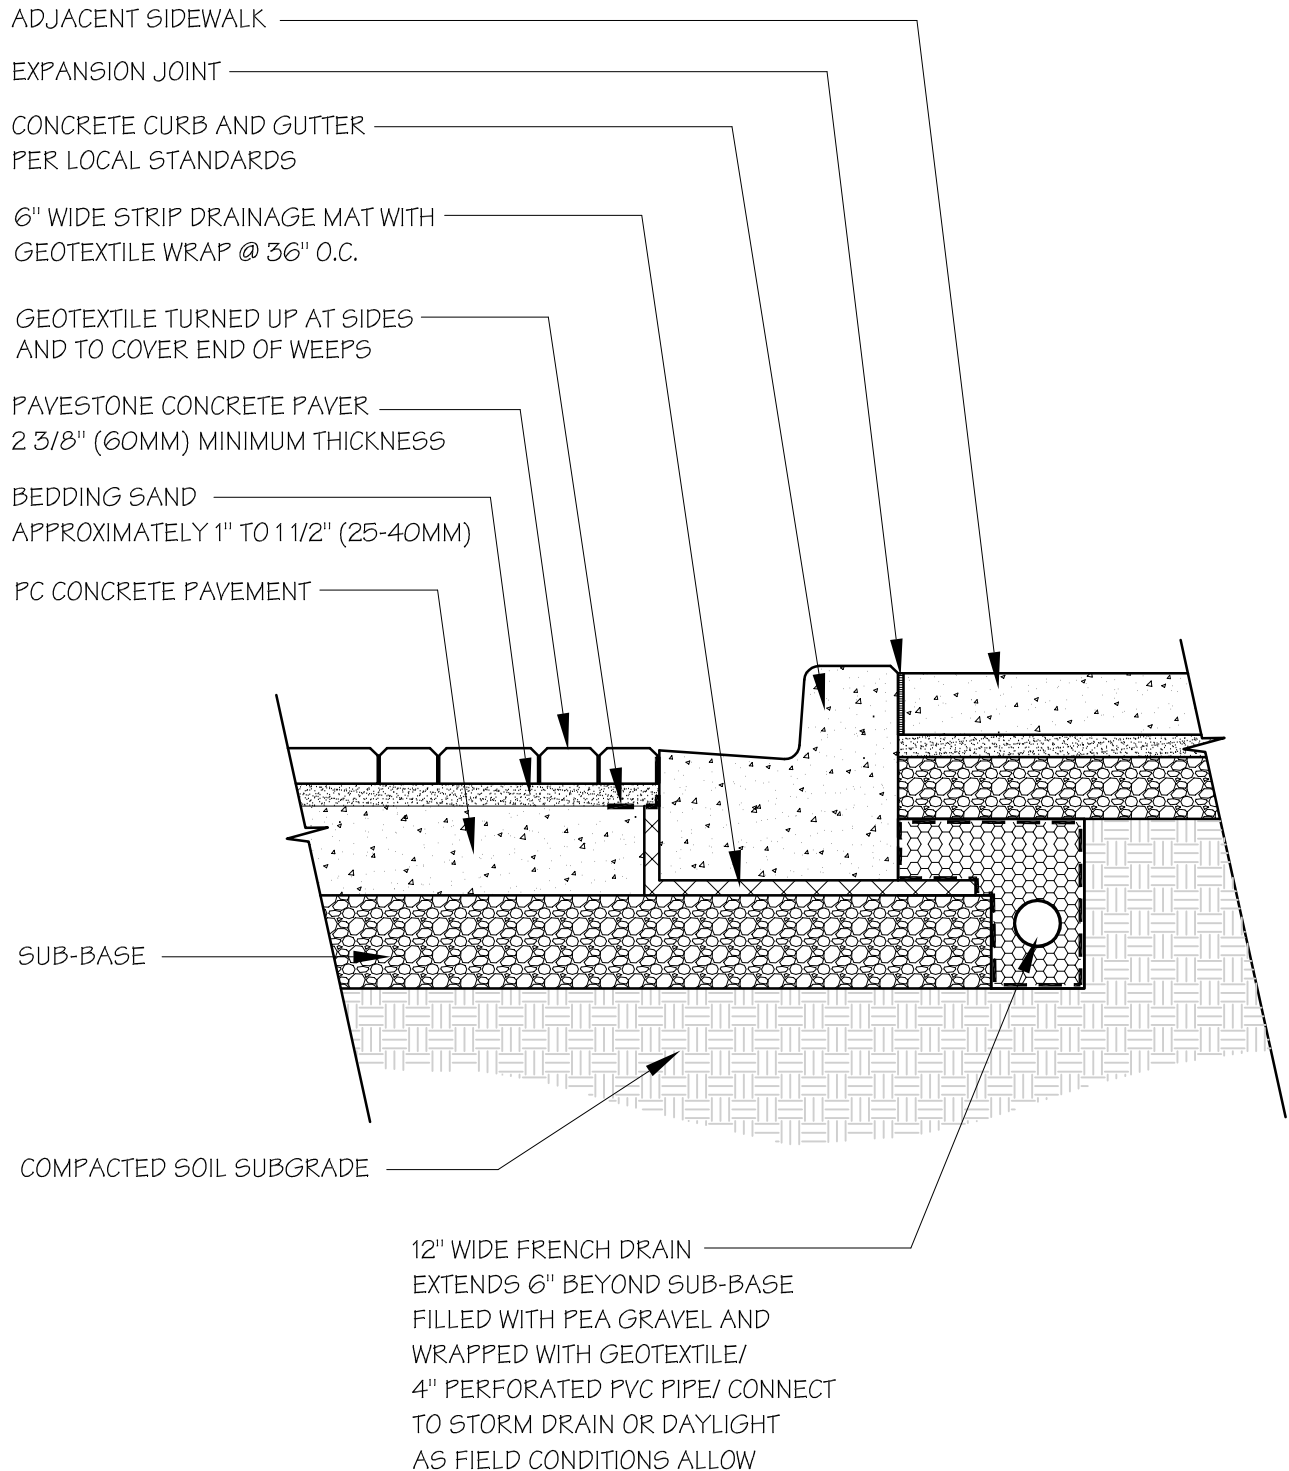

file: weeps-sep-crb-gut.dwg
SCALE: 1" = 1'-0"

NOTE: DETAIL DESIGN SHALL BE APPROVED BY A LICENSED ARCHITECT, ENGINEER OR LANDSCAPE ARCHITECT FAMILIAR WITH SITE CONDITIONS AND LOCAL BUILDING CODES.