


CROSSWALK ON CONCRETE BASE

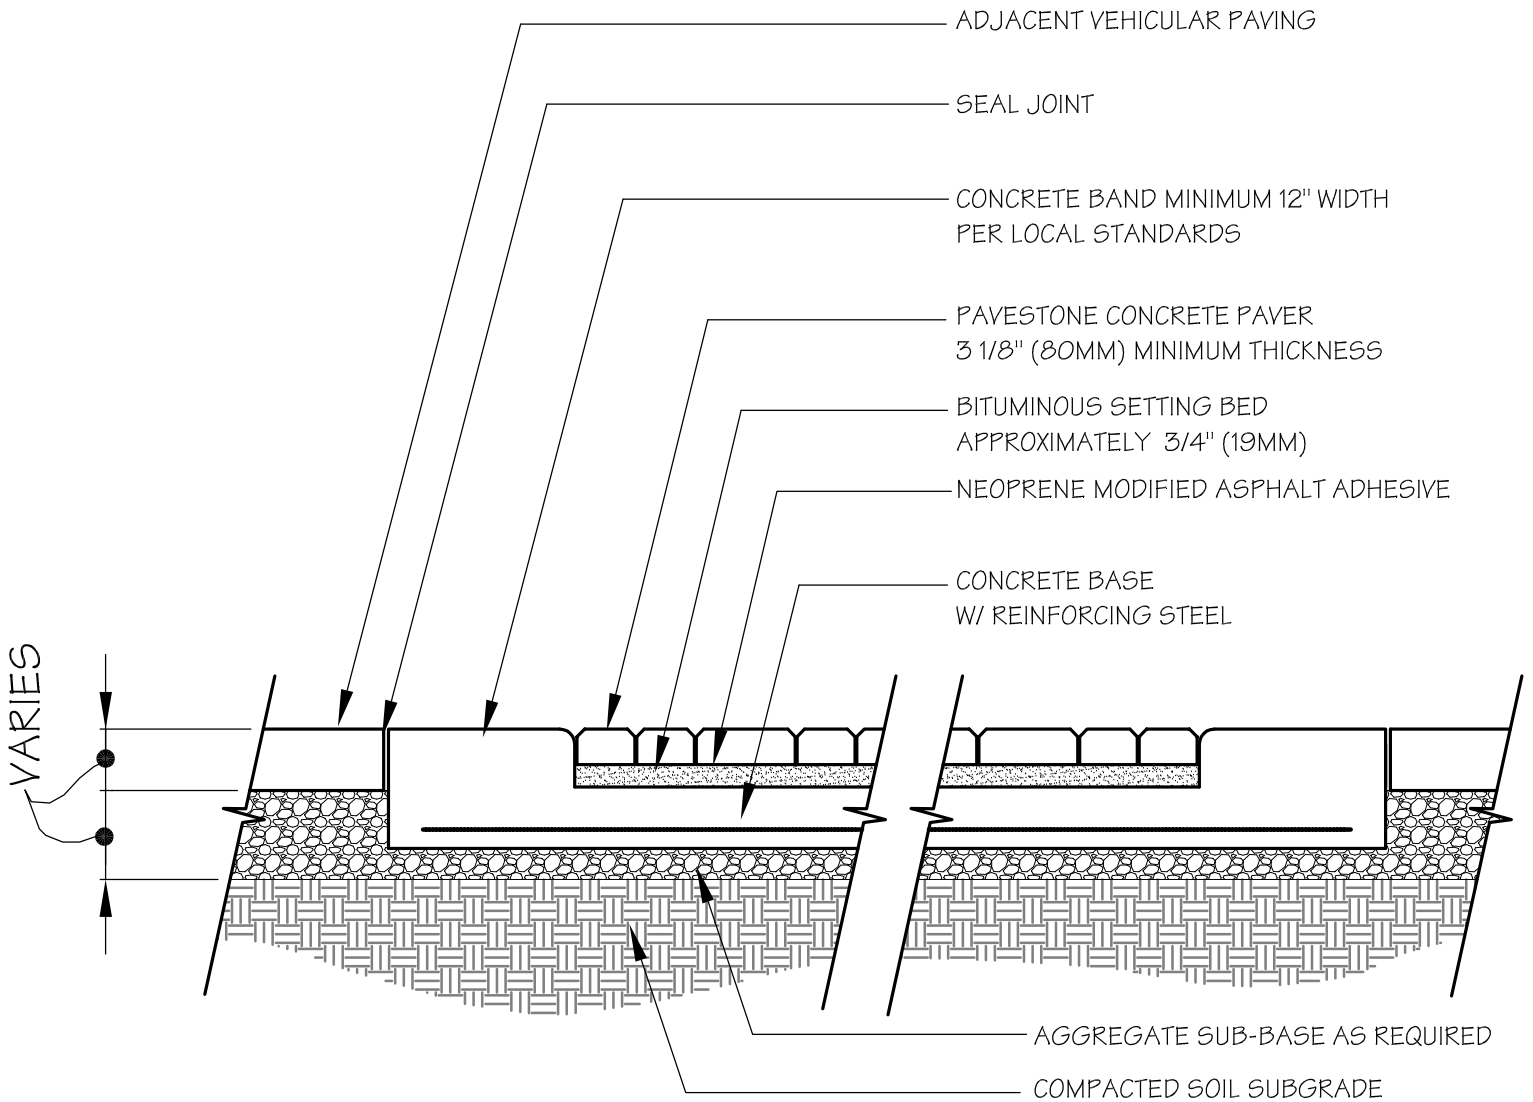

SCALE: 1"=1'-0"
file: x-walk-conc-base.dwg

NOTE: DETAIL DESIGN SHALL BE APPROVED BY A LICENSED CIVIL ENGINEER FAMILIAR WITH SITE CONDITIONS AND LOCAL BUILDING CODES.