


FACE VIEW



SIDE VIEW

X
**ANCHOR DIAMOND[®]
BOX CULVERT WALL - HIGH FLOW**
WX (SCALE: 3/8" = 1'-0")

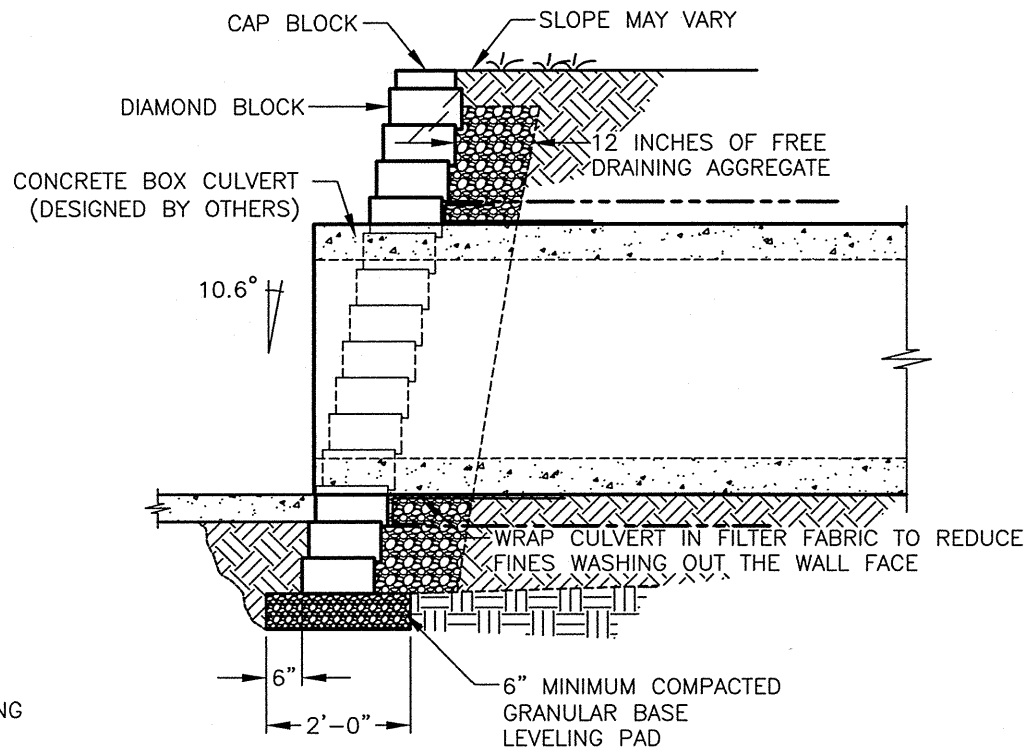

RETAINING WALL SYSTEMS
Preferred Worldwide For Selection and Quality

These graphical representations are intended for preliminary design purposes only, and are not to be used for construction without the signature of a registered professional engineer.

All information herein © 2005 Anchor Wall Systems

Drawn By:

AWS

Date:

4/26/2005

Scale:

NTS

Drawing Title:

**ANCHOR DIAMOND
BOX CULVERT THRU WALL**

Project Information:

ANCHOR RETAINING WALL SYSTEMS
TYPICAL WALL DETAILS