



NOTE:
USE ADHESIVE ON EXPOSED PARTIAL UNITS.
CUT UNITS (X) TO MAINTAIN RUNNING BOND.

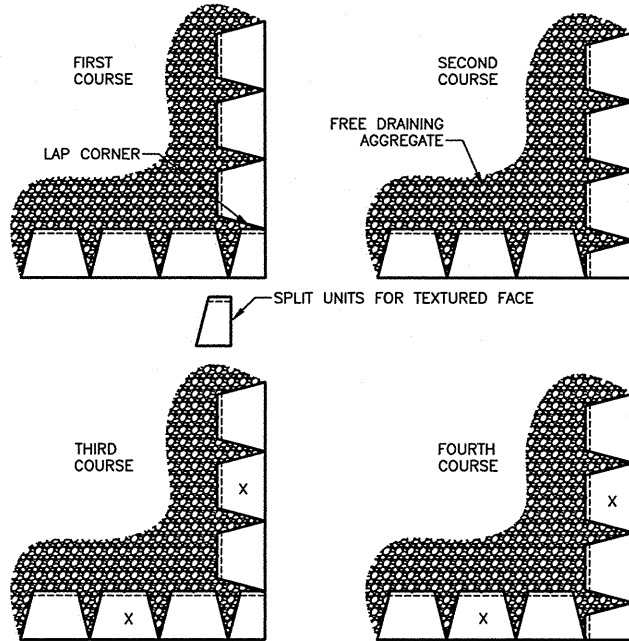

STRAIGHT UNITS

NOTE:
USE ADHESIVE ON EXPOSED PARTIAL UNITS.
CUT UNITS (X) TO MAINTAIN RUNNING BOND.

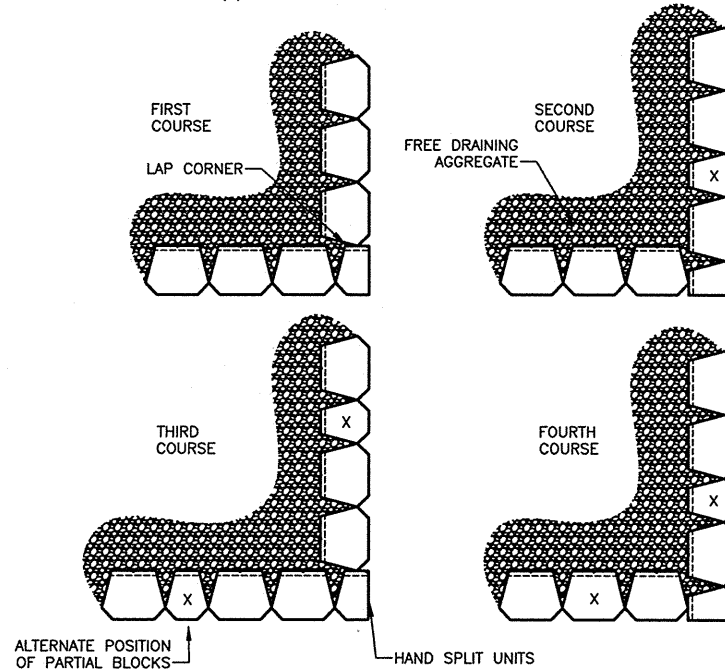

BEVELED UNITS

ANCHOR DIAMOND[®]
X 90-DEGREE OUTSIDE CORNERS
WX (SCALE: 1/4" = 1'-0")



These graphical representations are intended for preliminary design purposes only, and are not to be used for construction without the signature of a registered professional engineer.

All information herein © 2005 Anchor Wall Systems

Drawn By: AWS
 Date: 4/26/2005
 Scale: 1/4" = 1'-0"

Drawing Title: _____
 Project Information: ANCHOR RETAINING WALL SYSTEMS
 TYPICAL WALL DETAILS

**ANCHOR DIAMOND
 OUTSIDE CORNER DETAILS 1**