


FACE VIEW



SIDE VIEW

X
WX
**ANCHOR DIAMOND[®]
PIPE THROUGH WALL - HIGH FLOW**
 (SCALE: 3/8" = 1'-0")

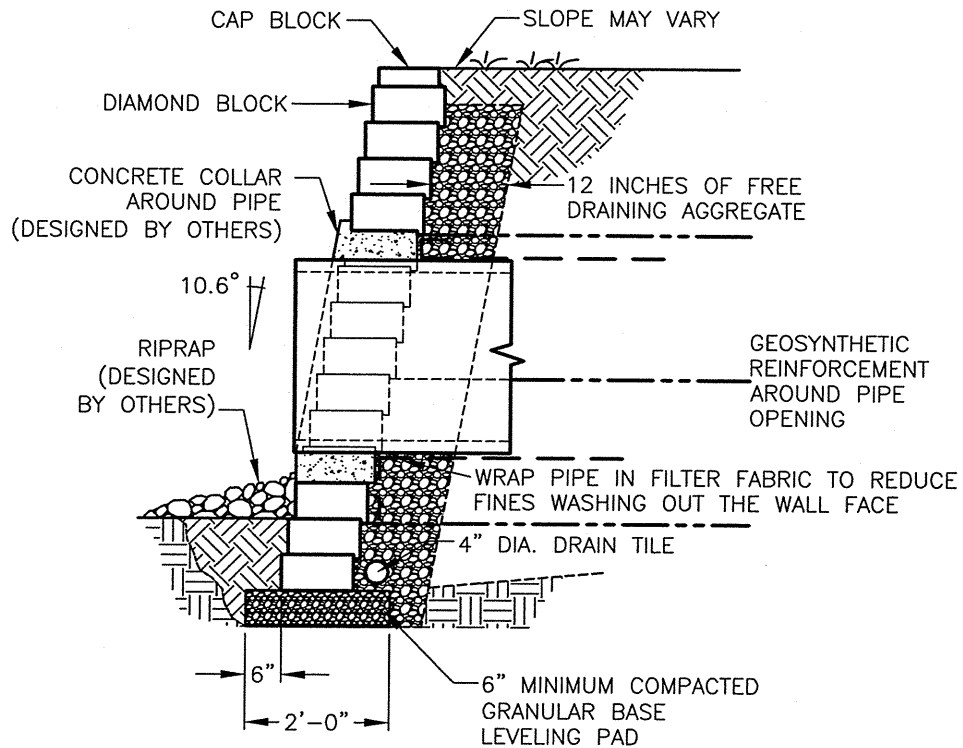

These graphical representations are intended for preliminary design purposes only, and are not to be used for construction without the signature of a registered professional engineer.

All information herein © 2005 Anchor Wall Systems

Drawn By: AWS
 Date: 4/26/2005
 Scale: 3/8" = 1'-0"

Drawing Title:

**ANCHOR DIAMOND
HIGH FLOW PIPE THRU WALL**

Project Information:

ANCHOR RETAINING WALL SYSTEMS
TYPICAL WALL DETAILS