


FACE VIEW

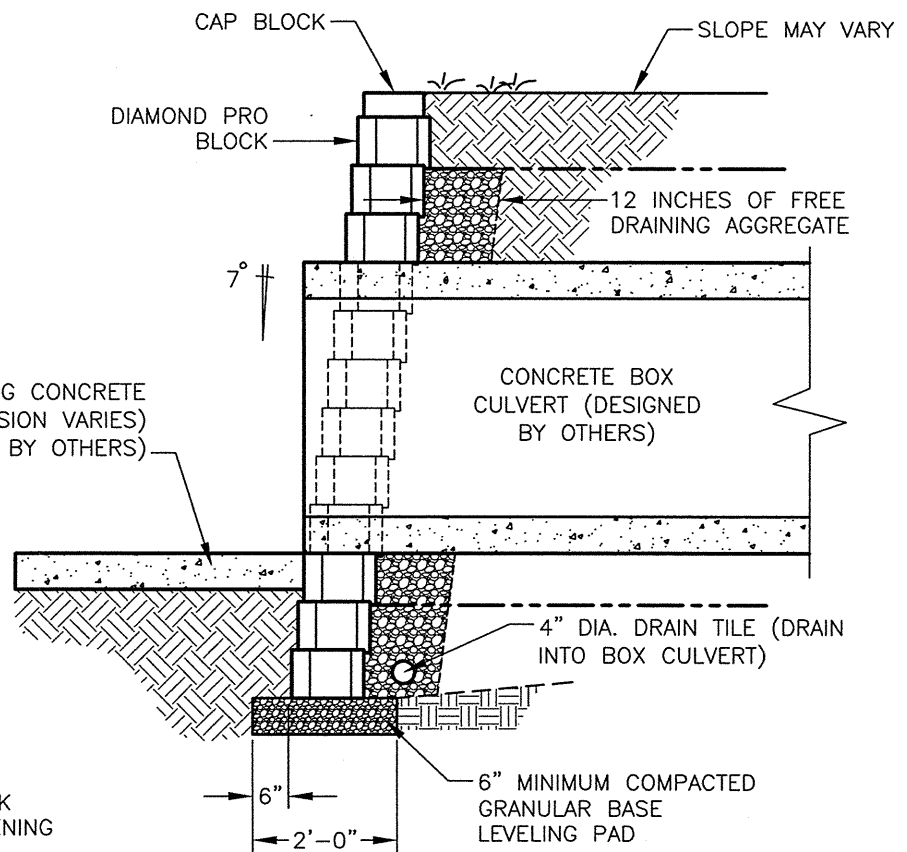

SIDE VIEW

X
WX (NOT TO SCALE)

ANCHOR STONE CUT™ SERIES DIAMOND PRO™
BOX CULVERT THROUGH WALL



These graphical representations are intended for preliminary design purposes only, and are not to be used for construction without the signature of a registered professional engineer.

All information herein © 2006 Anchor Wall Systems

Drawn By: AWS
 Date: 1/26/06
 Scale: NTS

Drawing Title: **STONE CUT™ SERIES DIAMOND PRO™**
BOX CULVERT THROUGH WALL
 Project Information: ANCHOR RETAINING WALL SYSTEMS
 TYPICAL WALL DETAILS