


USE 18-INCH UNITS FOR BASE COURSE

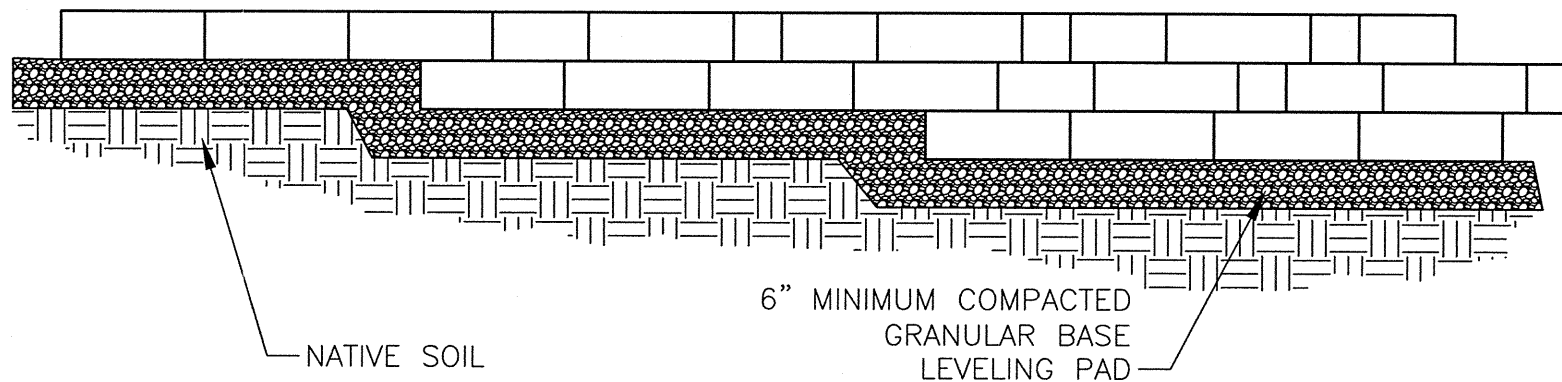

ANCHOR HIGHLAND STONE™
TYPICAL STEP-UP DETAIL
 (NOT TO SCALE)



These graphical representations are intended for preliminary design purposes only, and are not to be used for construction without the signature of a registered professional engineer.

All information herein © 2005 Anchor Wall Systems

Drawn By: AWS
 Date: 5/22/05
 Scale: NTS

Drawing Title: ANCHOR HIGHLAND STONE TYPICAL STEP UP/DOWN DETAIL
 Project Information: ANCHOR RETAINING WALL SYSTEMS TYPICAL WALL DETAILS