



HAND CUT BLOCK UNITS
TO WITHIN 1/2" OF PIPE

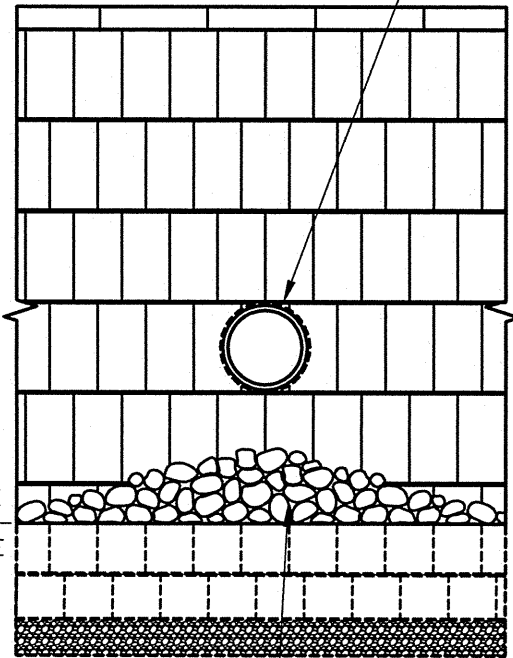


ABOVE GRADE
BELOW GRADE

SCOUR PROTECTION
AS REQUIRED USE
RIPRAP OR PRECAST
SLAB IN OUTLET AREA
(DESIGNED BY OTHERS)

FACE VIEW

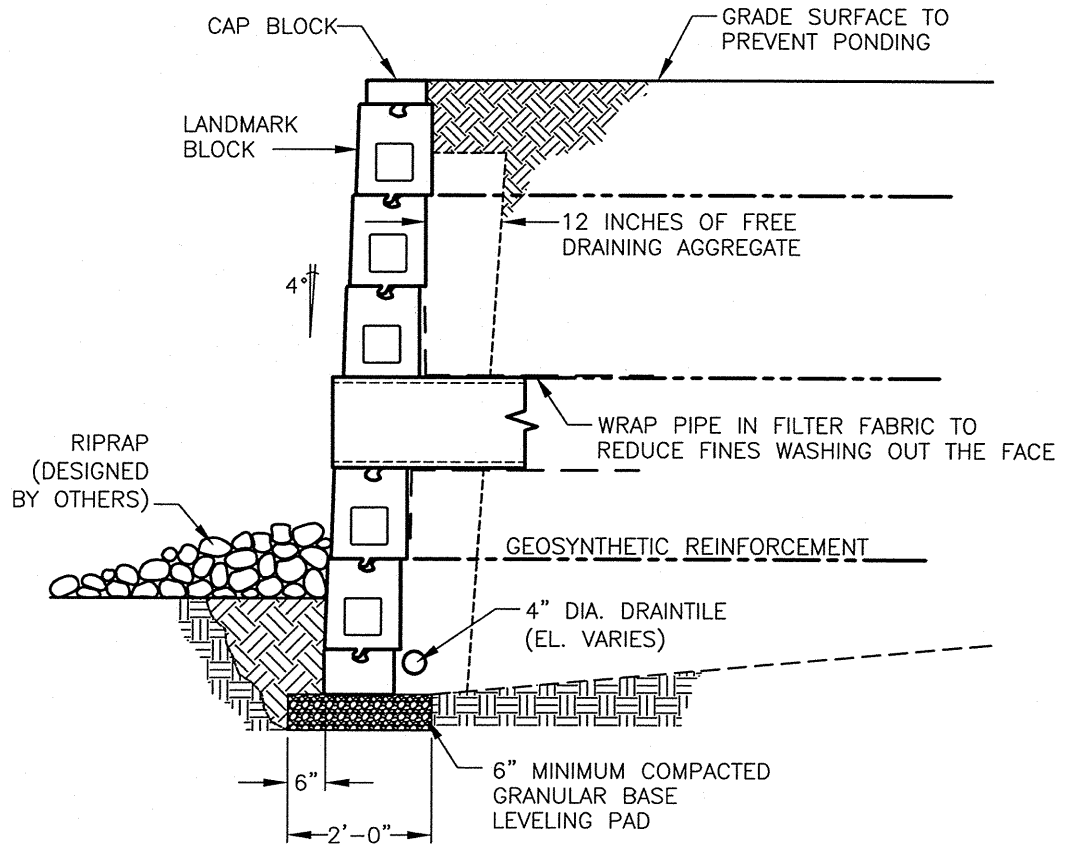

SECTION VIEW

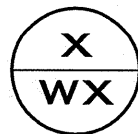

**ANCHOR LANDMARK SYSTEM
PIPE OUTLET - LOW FLOW**

(NOT TO SCALE)



These graphical representations are intended for preliminary design purposes only, and are not to be used for construction without the signature of a registered professional engineer.

All information herein © 2005 Anchor Wall Systems

Drawn By: AWS
Date: 4/29/2005
Scale: NTS

Drawing Title: ANCHOR LANDMARK SYSTEM
LOW FLOW PIPE THRU WALL
Project Information: ANCHOR RETAINING WALL SYSTEMS
TYPICAL WALL DETAILS