



**STRAIGHT UNITS**

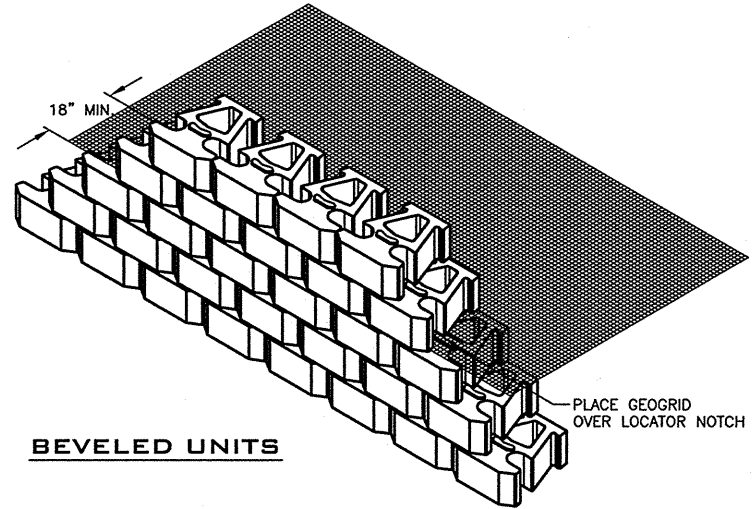

**BEVELED UNITS**

EXTEND GEOSYNTHETIC REINFORCEMENT TO WITHIN 2" OF LOWER BLOCK FACE

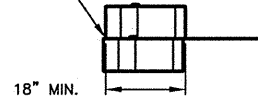

**ANCHOR VERTICA PRO®  
REINFORCEMENT CONNECTION DETAIL**  
(NOT TO SCALE)



These graphical representations are intended for preliminary design purposes only, and are not to be used for construction without the signature of a registered professional engineer.

All information herein © 2005 Anchor Wall Systems

Drawn By: AWS  
Date: 4/29/2005  
Scale: NTS

Drawing Title: ANCHOR VERTICA PRO REINFORCEMENT CONNECTION DETAIL  
Project Information: ANCHOR RETAINING WALL SYSTEMS TYPICAL WALL DETAILS