


FACE VIEW



SECTION VIEW

ANCHOR VERTICA[®]
X THROUGH WALL PIPE OUTLET - LOW FLOW
WX (SCALE: 3/8" = 1'-0")

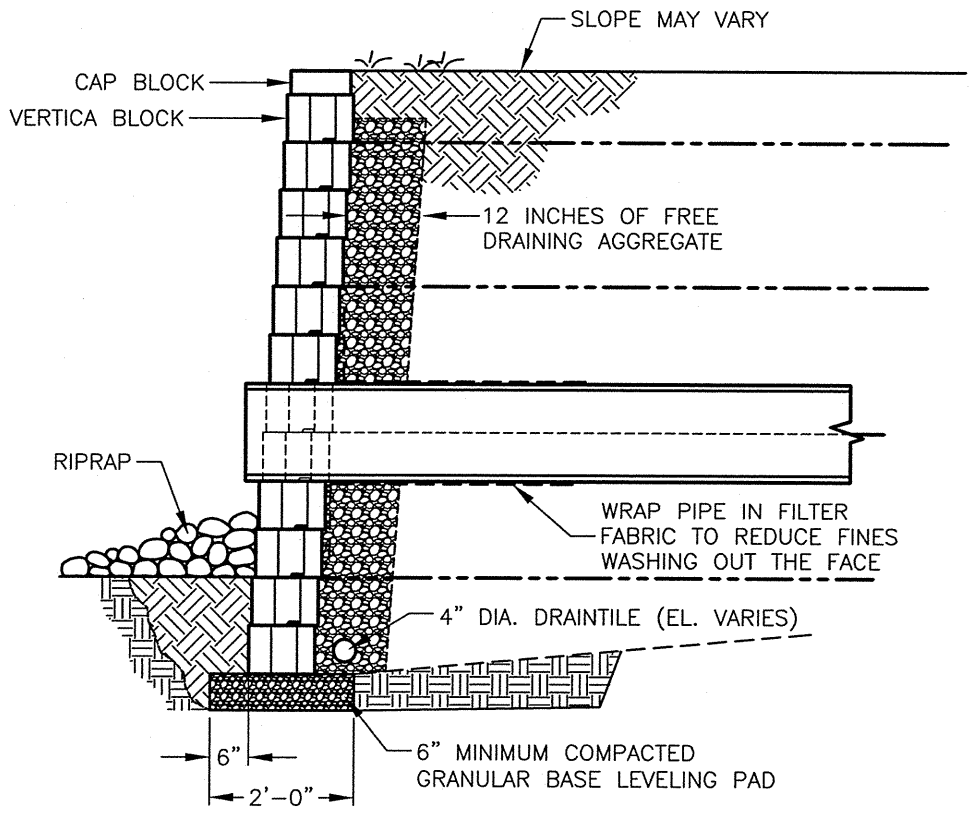

These graphical representations are intended for preliminary design purposes only, and are not to be used for construction without the signature of a registered professional engineer.

All information herein © 2005 Anchor Wall Systems

Drawn By: AWS
 Date: 4/29/2005
 Scale: 3/8" = 1'-0"

Drawing Title: ANCHOR VERTICA LOW FLOW PIPE THRU WALL
 Project Information: ANCHOR RETAINING WALL SYSTEMS TYPICAL WALL DETAILS